
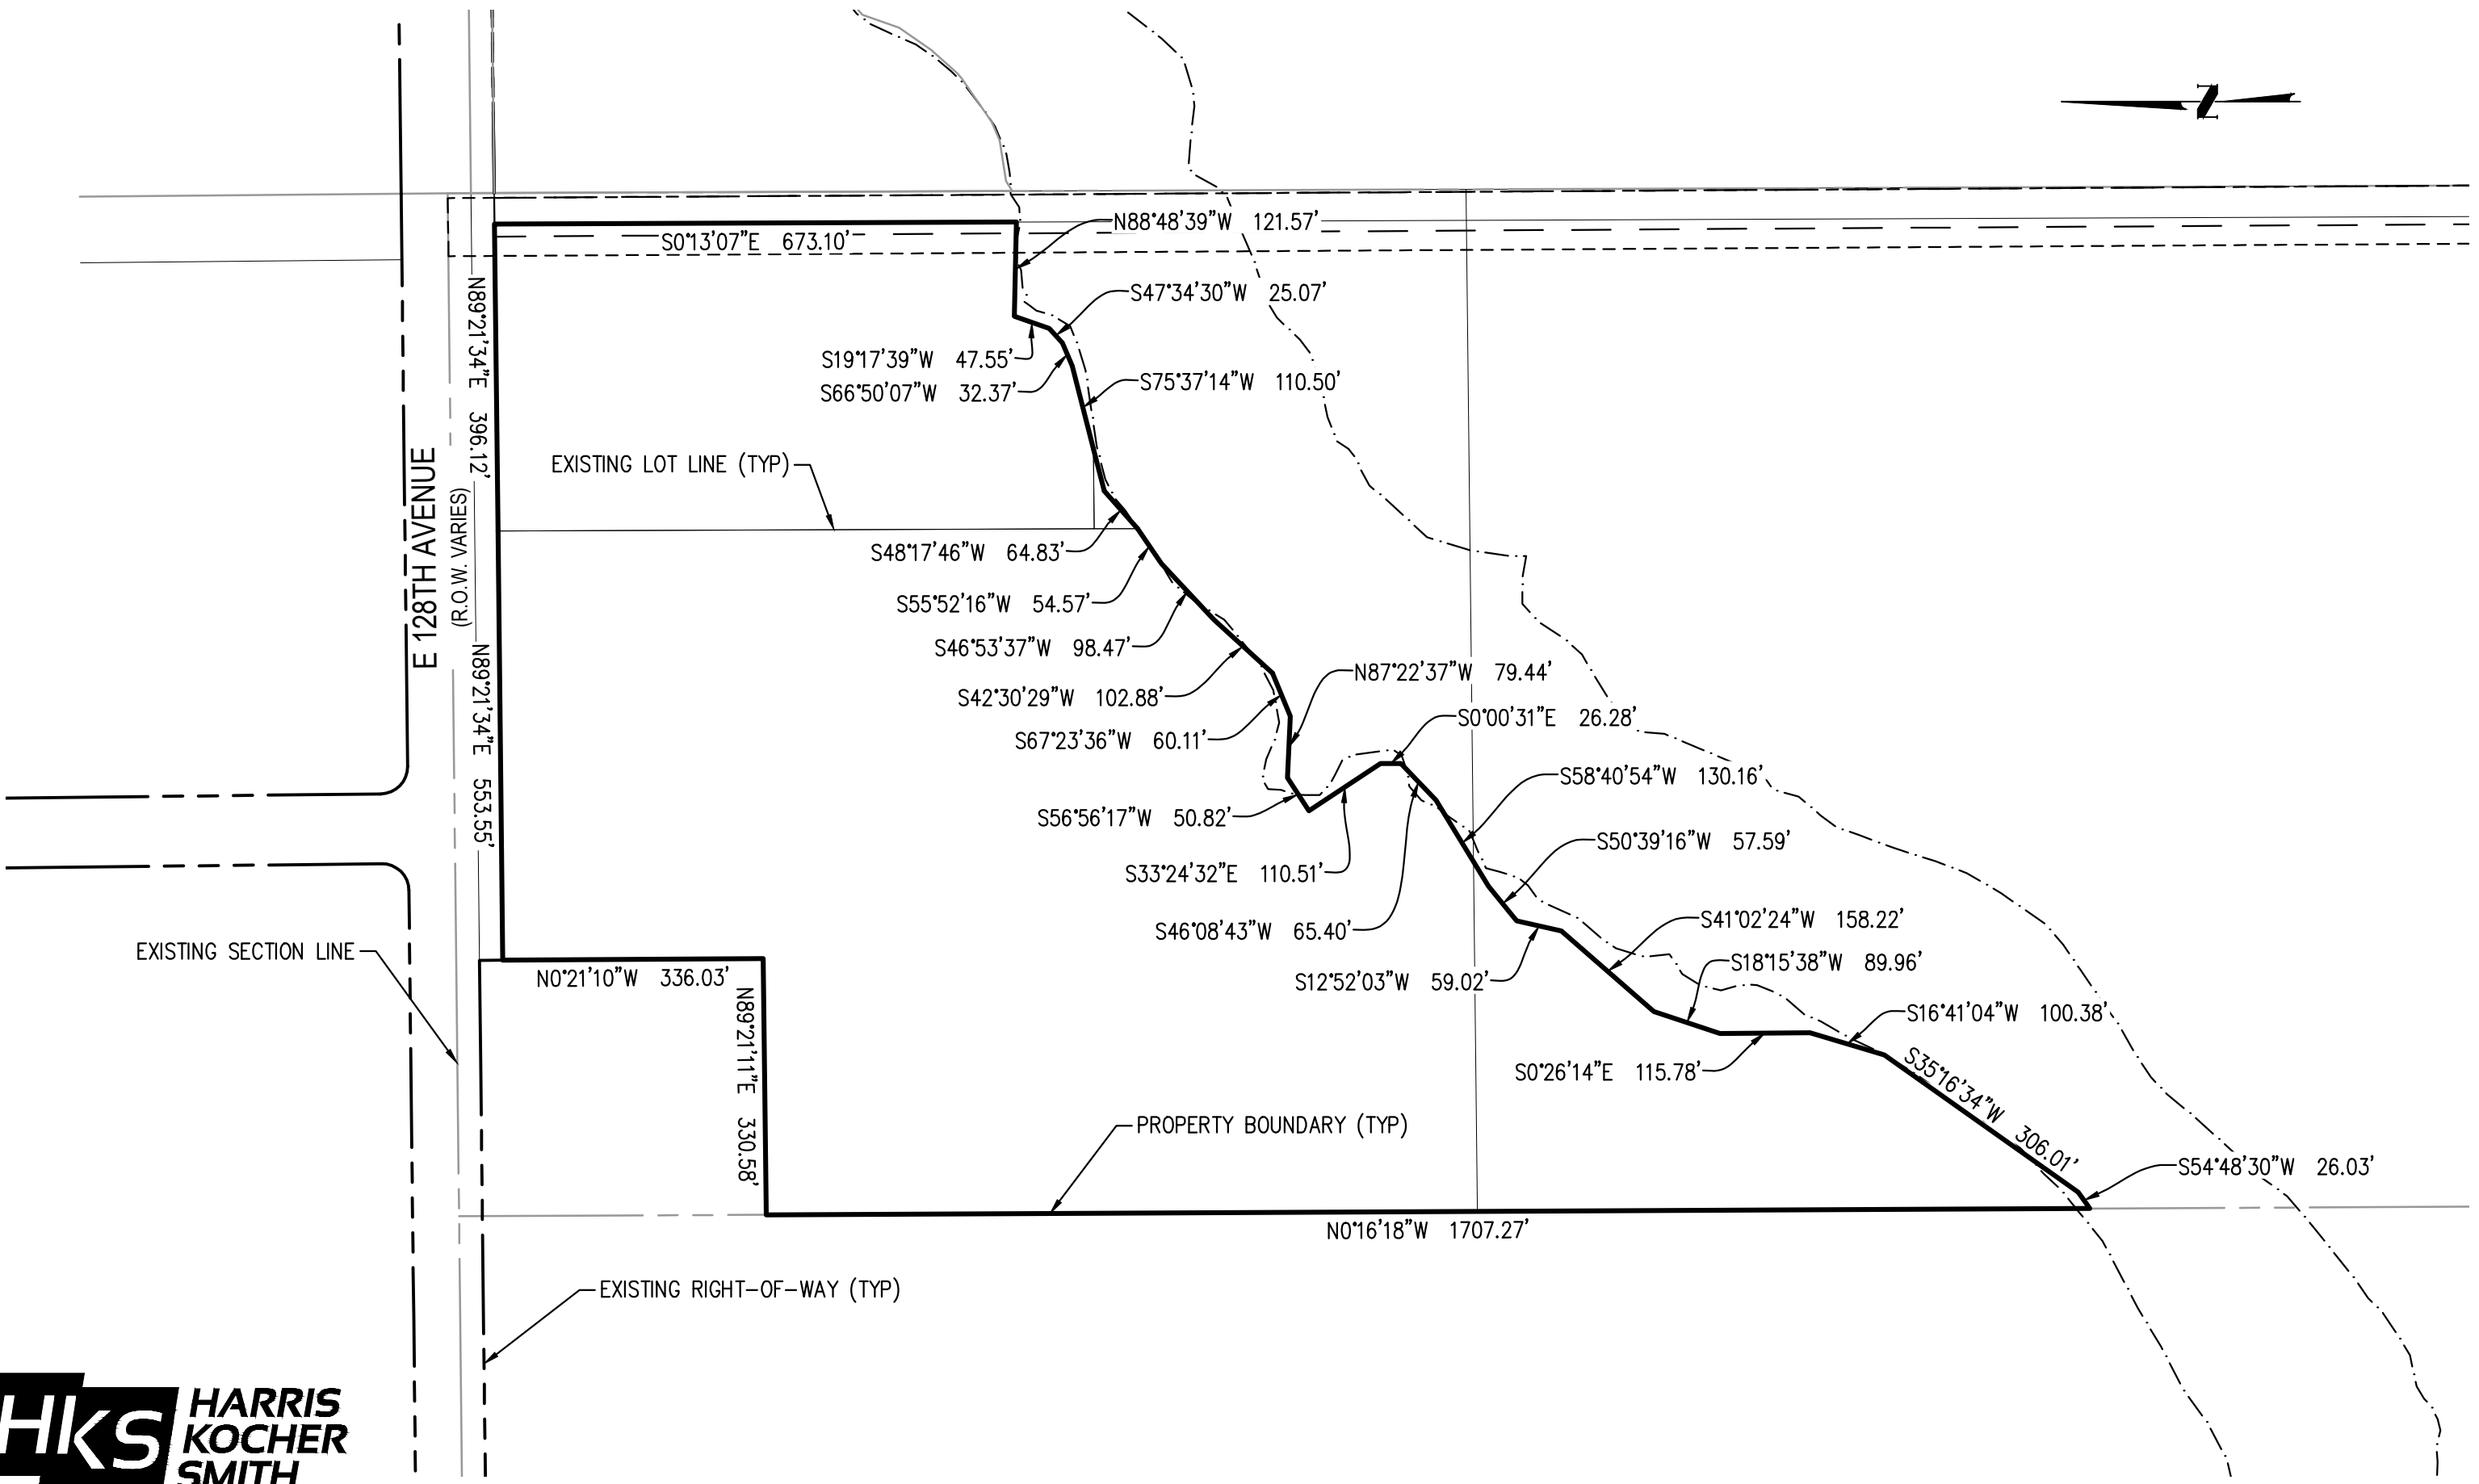


Filepath: P:\161211\ENGINEERING\EXHIBIT\RIVERDALE RANCH - METRO DISTRICT MAP EXHIBIT.DWG Layout: LAYOUT1
Plotted: MON 09/25/17 1:54:05P By: Kevin Kennedy
NO CHANGES ARE TO BE MADE TO THIS DRAWING WITHOUT WRITTEN PERMISSION OF HARRIS KOCHER SMITH.

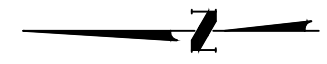

1120 Lincoln Street, Suite 1000
Denver, Colorado 80203
P: 303.623.6300 F: 303.623.6311
HarrisKocherSmith.com

RIVERDALE RANCH METRO DISTRICT MAP

SCALE: 1" = 200'



SCALE: 1" = 200'